


# MATERIALS BUNKER CONCEPT

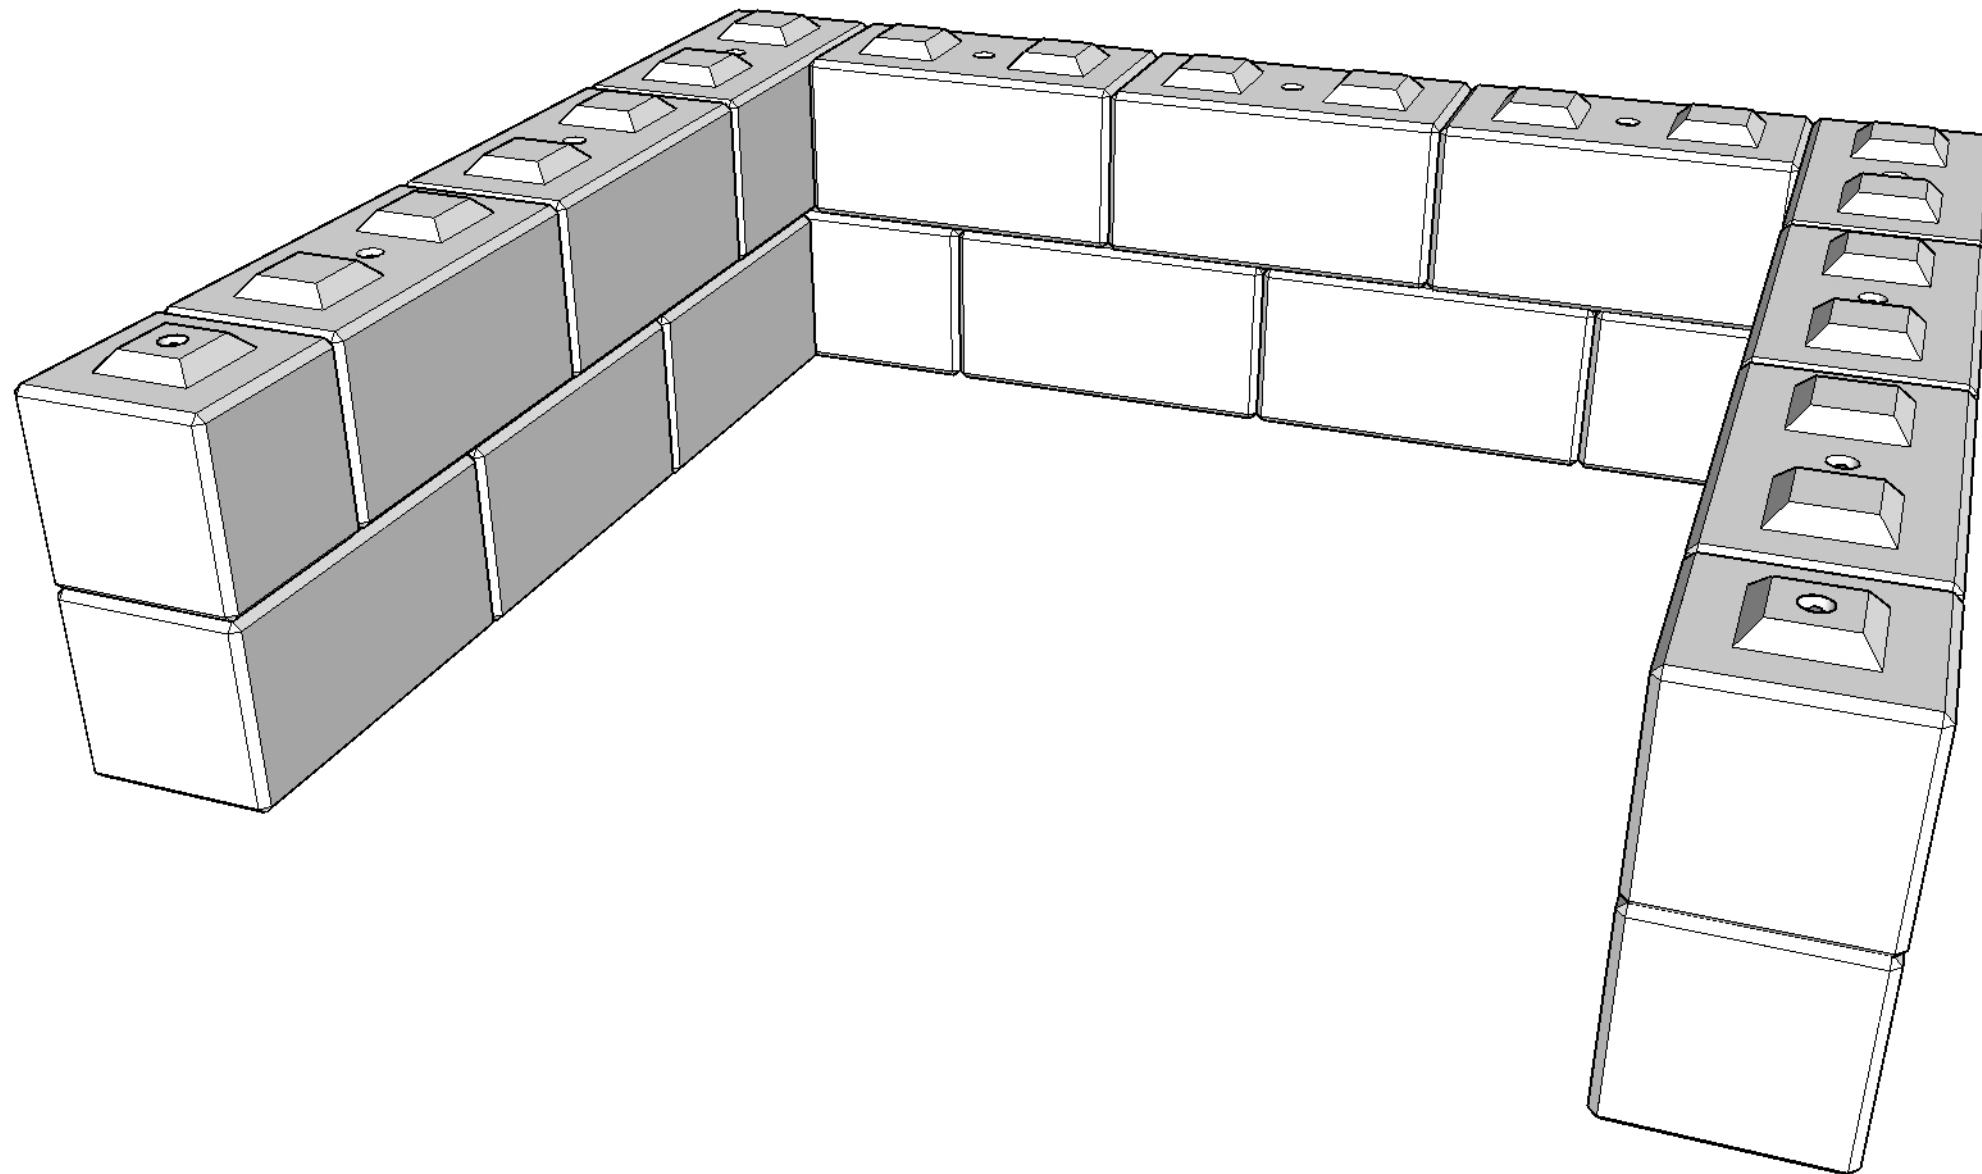

MATERIALS BUNKER CONCEPT




**PRECAST CONCRETE AUSTRALIA**

18 SANDMERE ROAD, PINKENBA  
1300 855 402  
INFO@PCAUS.COM.AU


Disclaimer: This drawing has been prepared by Precast Concrete Aust Pty Ltd. This drawing is intended for conceptual purposes only. Anyone making use of this drawing does so at their own risk and assumes all liability for such use. Final design for construction purposes must be completed by a Registered Professional Engineer who is familiar with the product and who has taken into account site specific conditions.

May 26, 2021


FRONT VIEW

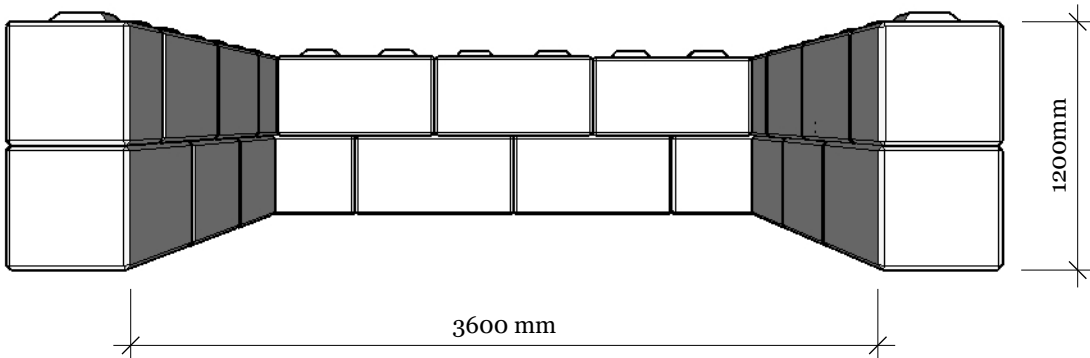

SIDE VIEW

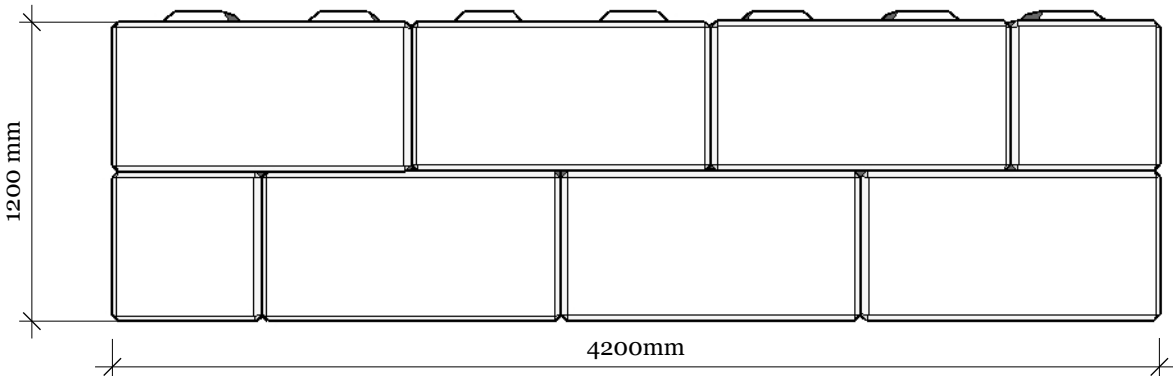

ISOMETRIC VIEW

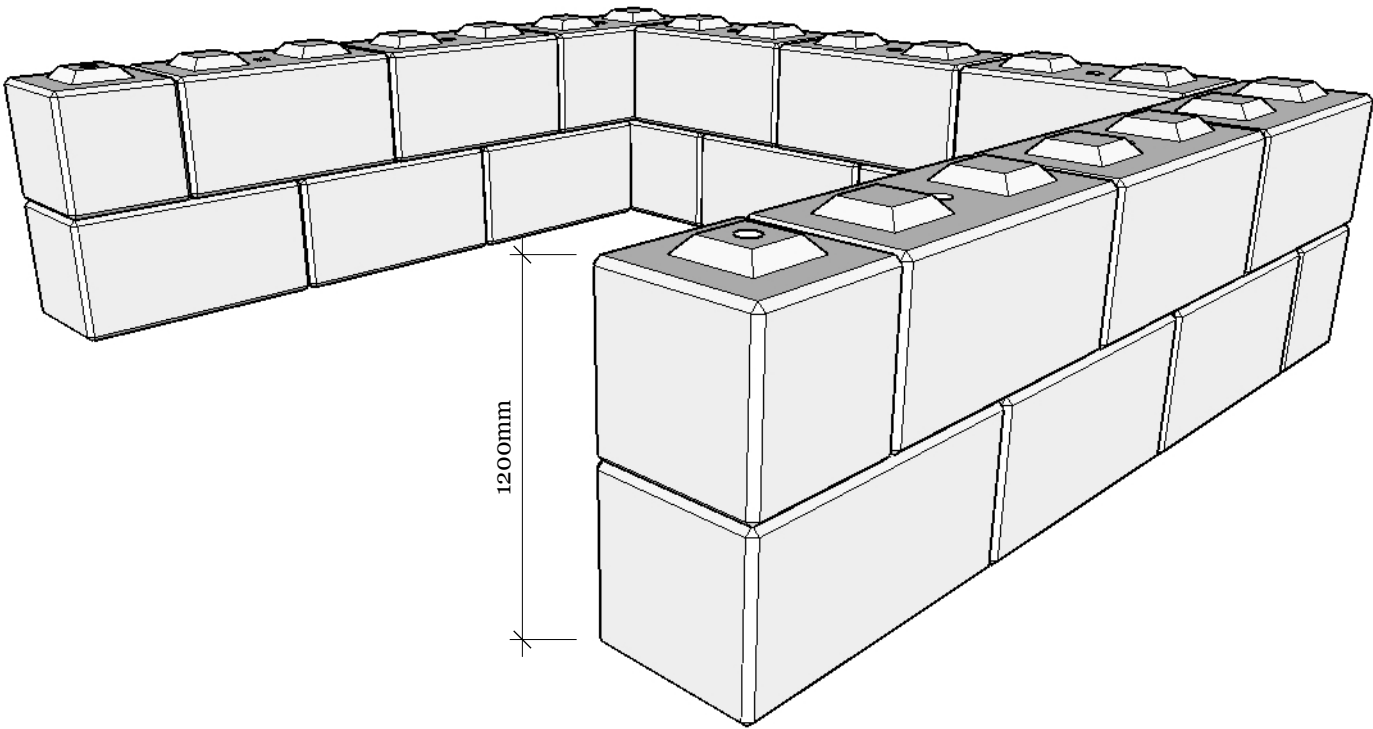


Disclaimer: This drawing has been prepared by Precast Concrete Aust Pty Ltd. This drawing is intended for conceptual purposes only. Anyone making use of this drawing does so at their own risk and assumes all liability for such use. Final design for construction purposes must be completed by a Registered Professional Engineer who is familiar with the product and who has taken into account site specific conditions.

MATERIALS BUNKER CONCEPT  
(FRONT, SIDE AND ISOMETRIC VIEWS)



MATERIALS BUNKER CONCEPT

REVISIONS		
	MM/DD/YY	REMARKS
1	--/--/----	...
2	--/--/----	...
3	--/--/----	...
4	--/--/----	...
5	--/--/----	...

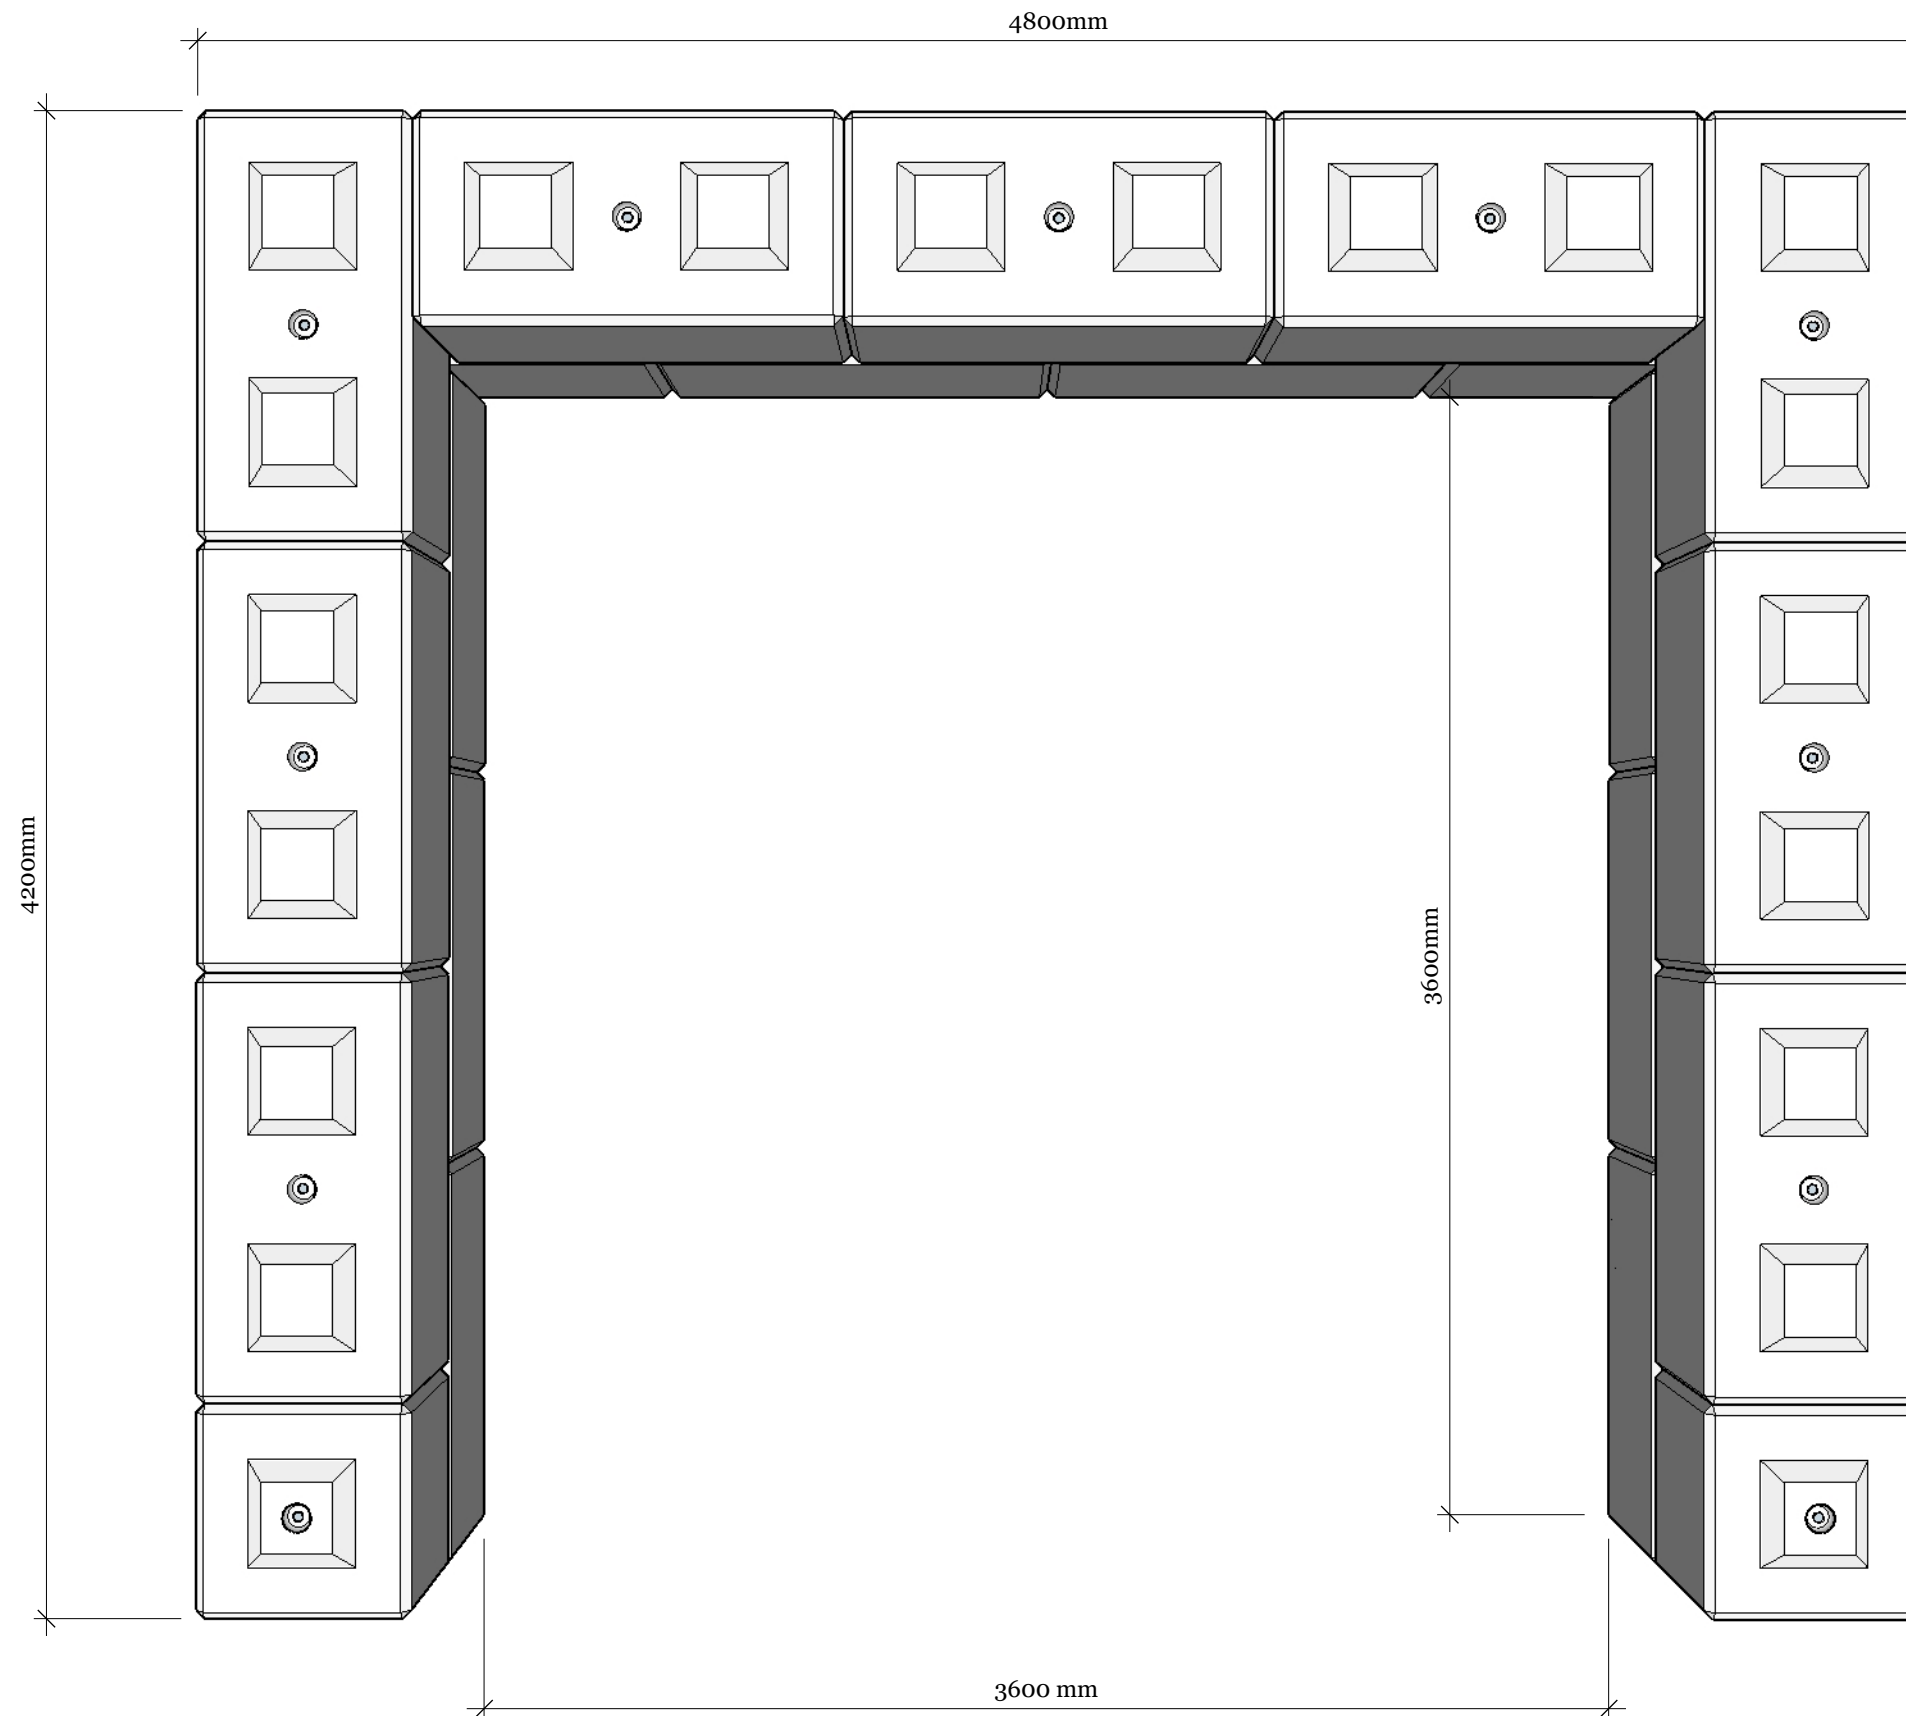

Disclaimer: This drawing has been prepared by Precast Concrete Aust Pty Ltd. This drawing is intended for conceptual purposes only. Anyone making use of this drawing does so at their own risk and assumes all liability for such use. Final design for construction purposes must be completed by a Registered Professional Engineer who is familiar with the product and who has taken into account site specific conditions.

## MATERIALS BUNKER CONCEPT (TOP VIEW)




## MATERIALS BUNKER CONCEPT

REVISIONS		
	MM/DD/YY	REMARKS
1	--/--/--	...
2	--/--/--	...
3	--/--/--	...
4	--/--/--	...
5	--/--/--	...


A 02

A


FRONT VIEW

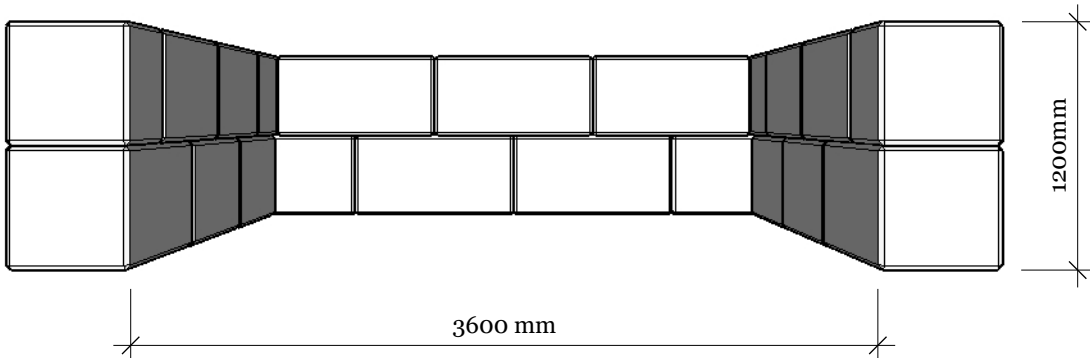

SIDE VIEW

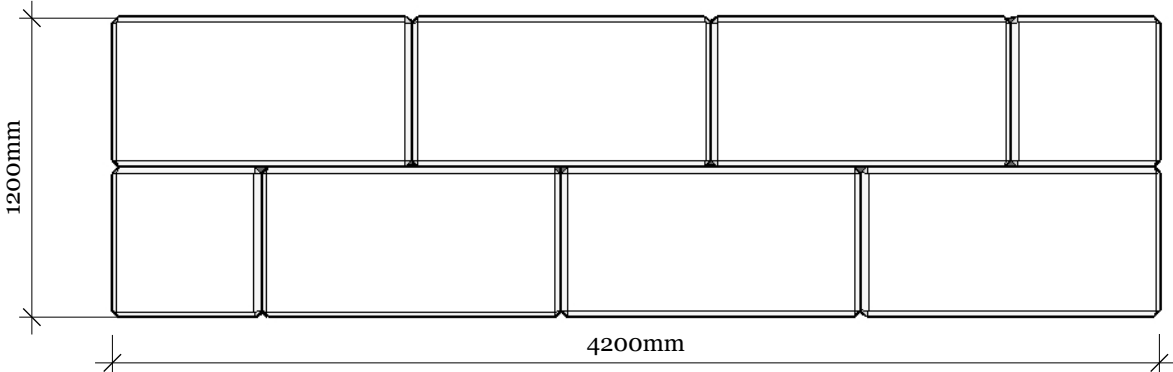

ISOMETRIC VIEW

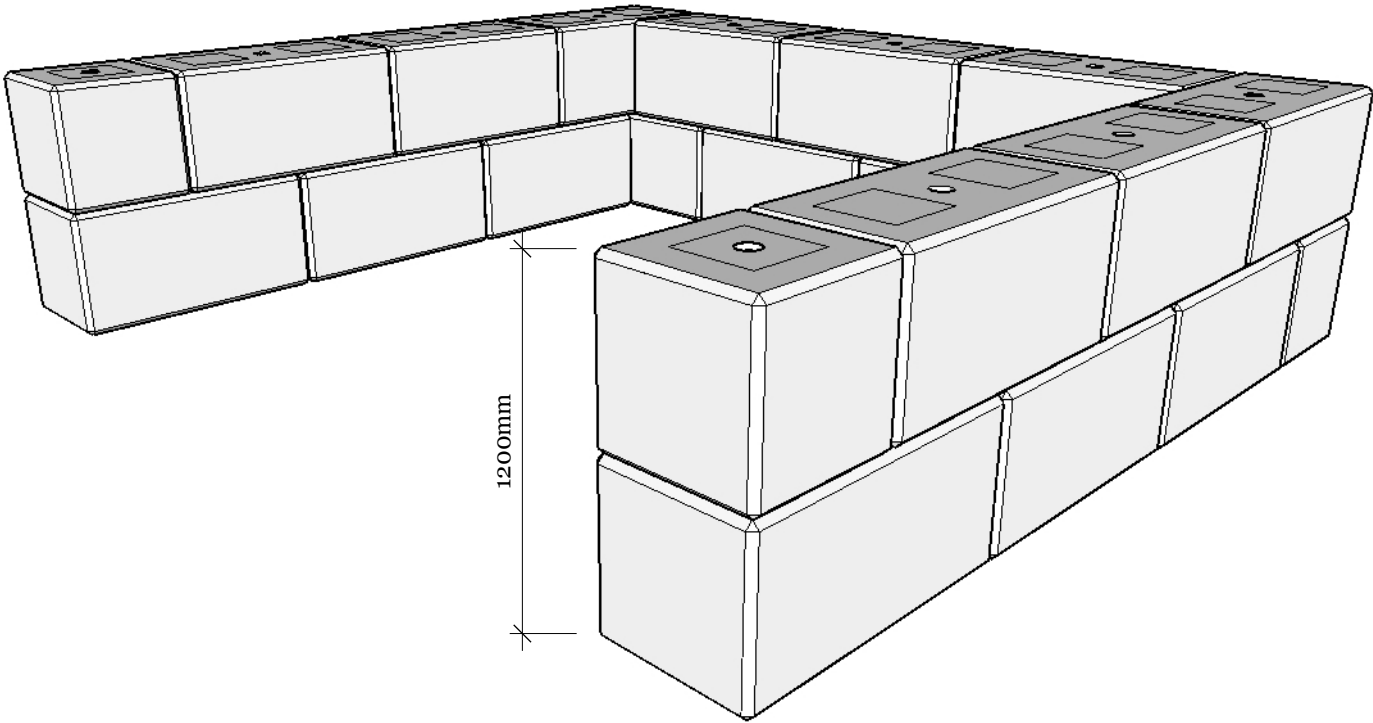

Disclaimer: This drawing has been prepared by Precast Concrete Aust Pty Ltd. This drawing is intended for conceptual purposes only. Anyone making use of this drawing does so at their own risk and assumes all liability for such use. Final design for construction purposes must be completed by a Registered Professional Engineer who is familiar with the product and who has taken into account site specific conditions.

MATERIALS BUNKER CONCEPT -  
FLAT TOP VARIANT (FRONT, SIDE  
AND ISOMETRIC VIEWS)



MATERIALS BUNKER CONCEPT

REVISIONS		
	MM/DD/YY	REMARKS
1	--/--/--	...
2	--/--/--	...
3	--/--/--	...
4	--/--/--	...
5	--/--/--	...