


MULTI-BAY BUTTRESSED BUNKER SYSTEM

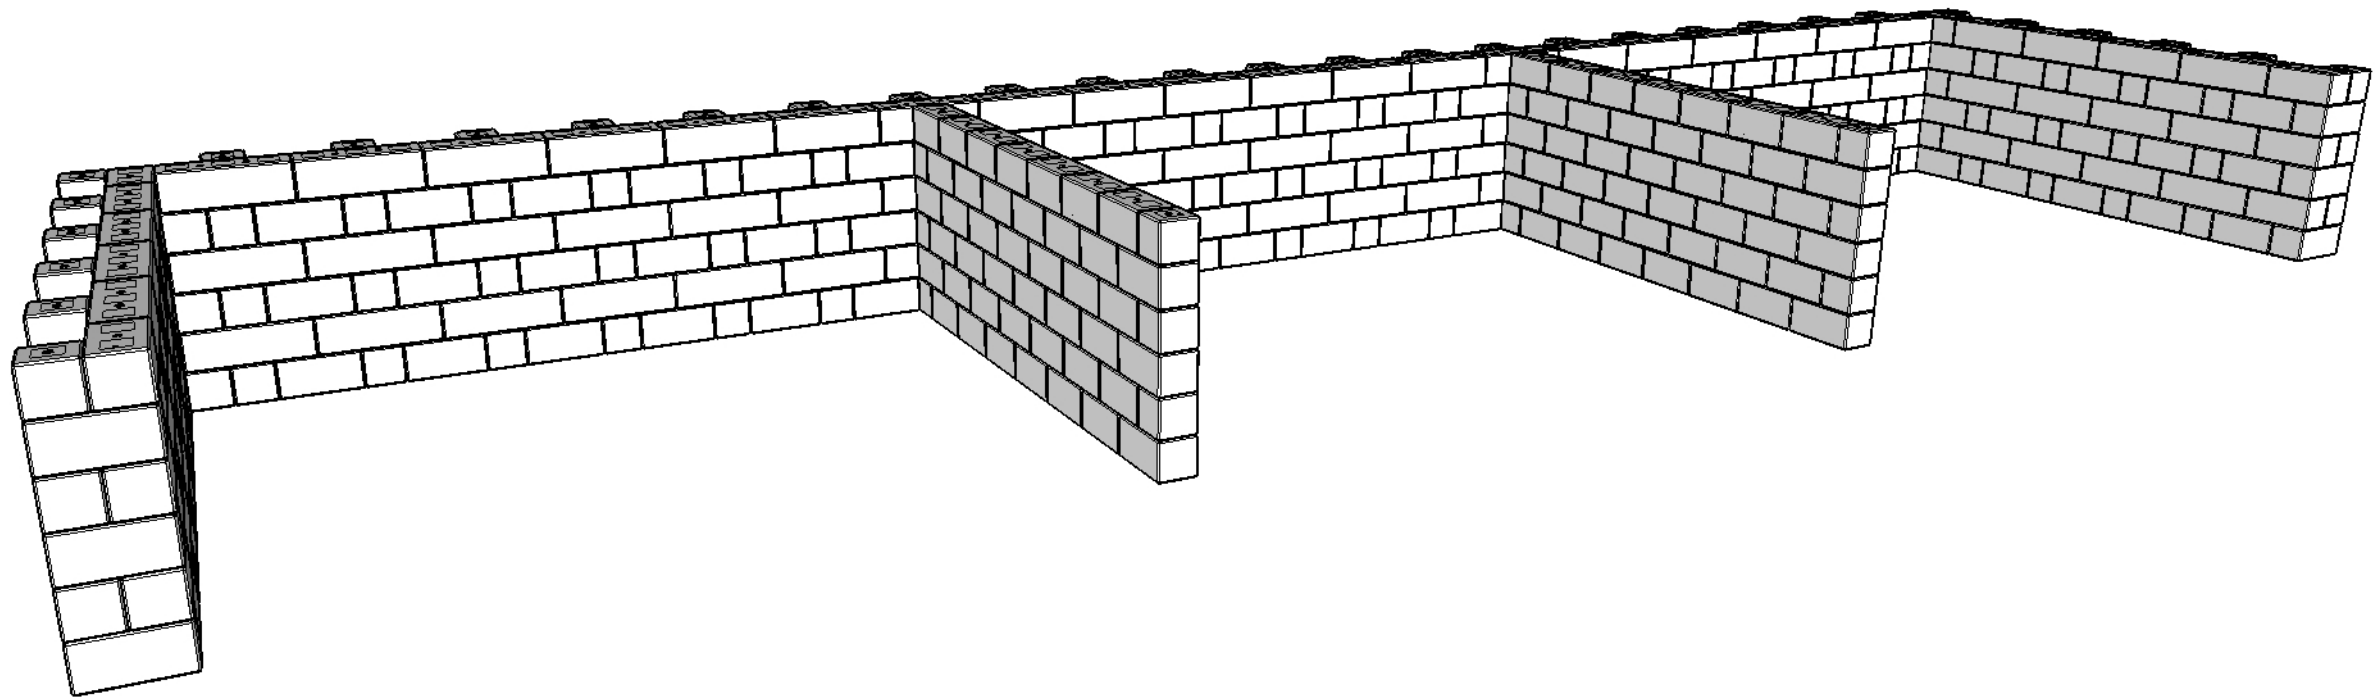

MULTI-BAY BUTTRESSED BUNKER SYSTEM WITH DOMES




PRECAST CONCRETE AUSTRALIA

18 SANDMERE ROAD, PINKENBA
1300 855 402
INFO@PCAUS.COM.AU

Disclaimer: This drawing has been prepared by Precast Concrete Aust Pty Ltd. This drawing is intended for conceptual purposes only. Anyone making use of this drawing does so at their own risk and assumes all liability for such use. Final design for construction purposes must be completed by a Registered Professional Engineer who is familiar with the product and who has taken into account site specific conditions.

May 26, 2021

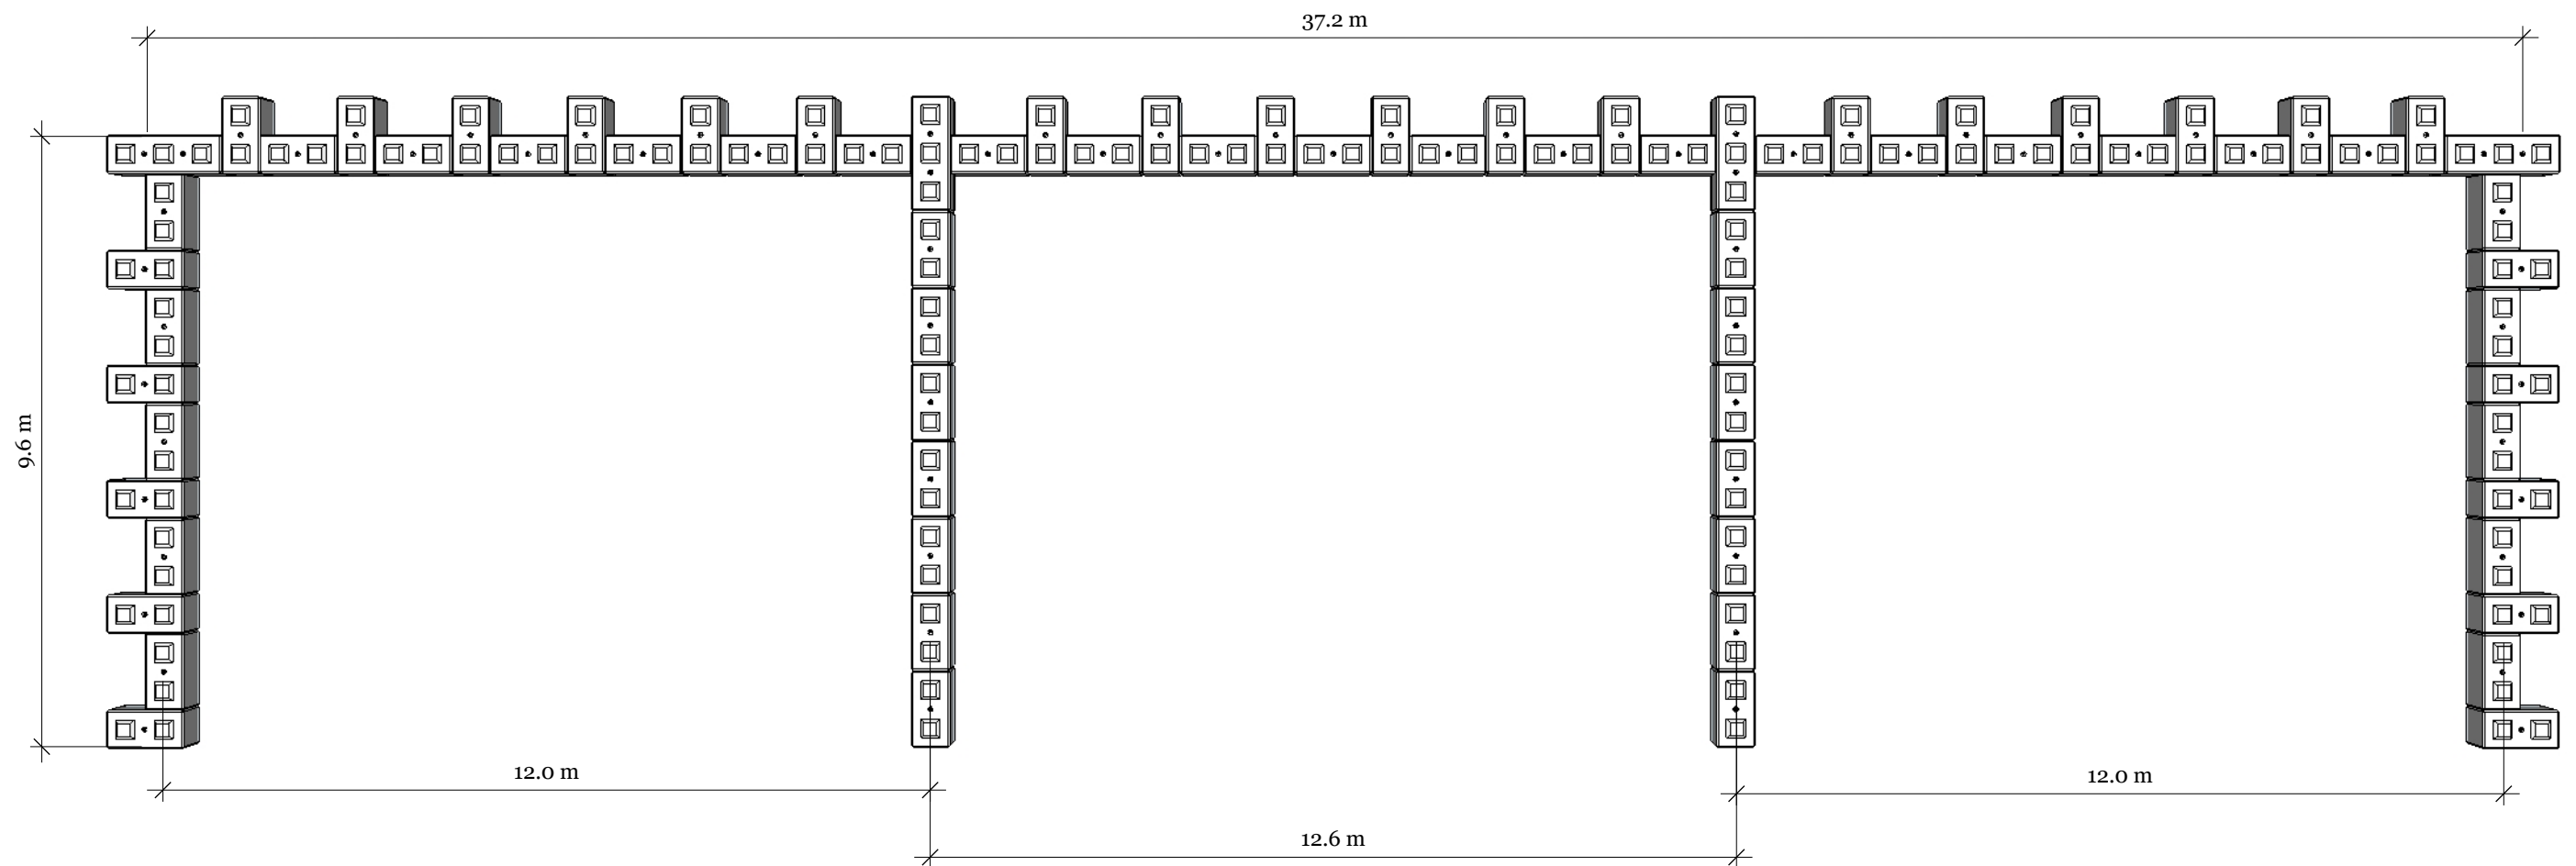

Disclaimer: This drawing has been prepared by Precast Concrete Aust Pty Ltd. This drawing is intended for conceptual purposes only. Anyone making use of this drawing does so at their own risk and assumes all liability for such use. Final design for construction purposes must be completed by a Registered Professional Engineer who is familiar with the product and who has taken into account site specific conditions.

TOP VIEW
COURSES 1, 3 & 5




MULTI-BAY BUNKER BUTTRESSED
CONCEPT

REVISIONS		
	MM/DD/YY	REMARKS
1	--/--/----	...
2	--/--/----	...
3	--/--/----	...
4	--/--/----	...
5	--/--/----	...

A 01

A

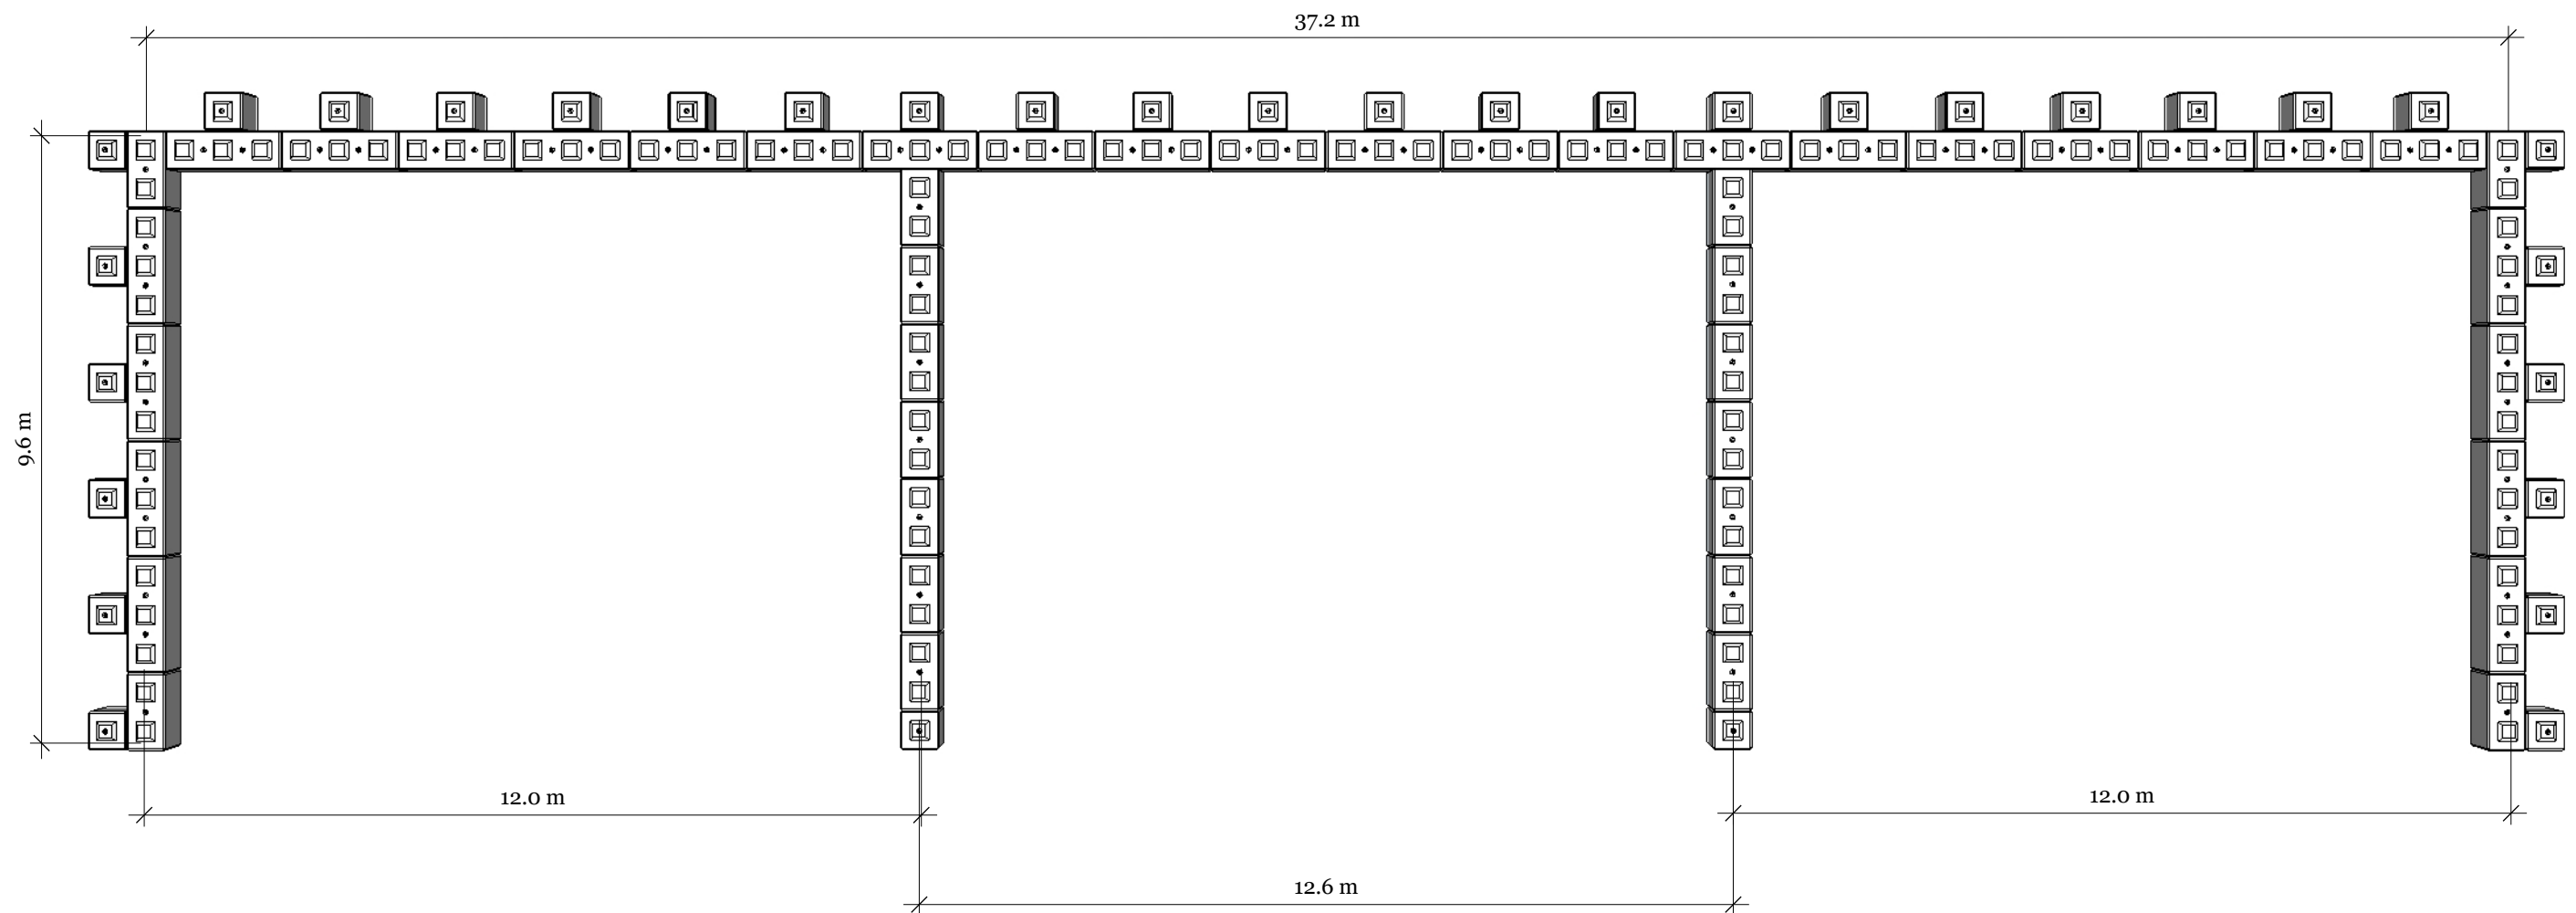


Disclaimer: This drawing has been prepared by Precast Concrete Aust Pty Ltd. This drawing is intended for conceptual purposes only. Anyone making use of this drawing does so at their own risk and assumes all liability for such use. Final design for construction purposes must be completed by a Registered Professional Engineer who is familiar with the product and who has taken into account site specific conditions.

TOP VIEW
COURSES 2, 4 & 6
(NB: COURSE 6 TO HAVE FLAT TOPS)



MULTI-BAY BUNKER BUTTRESSED
CONCEPT

REVISIONS		
	MM/DD/YY	REMARKS
1	--/--/--	...
2	--/--/--	...
3	--/--/--	...
4	--/--/--	...
5	--/--/--	...

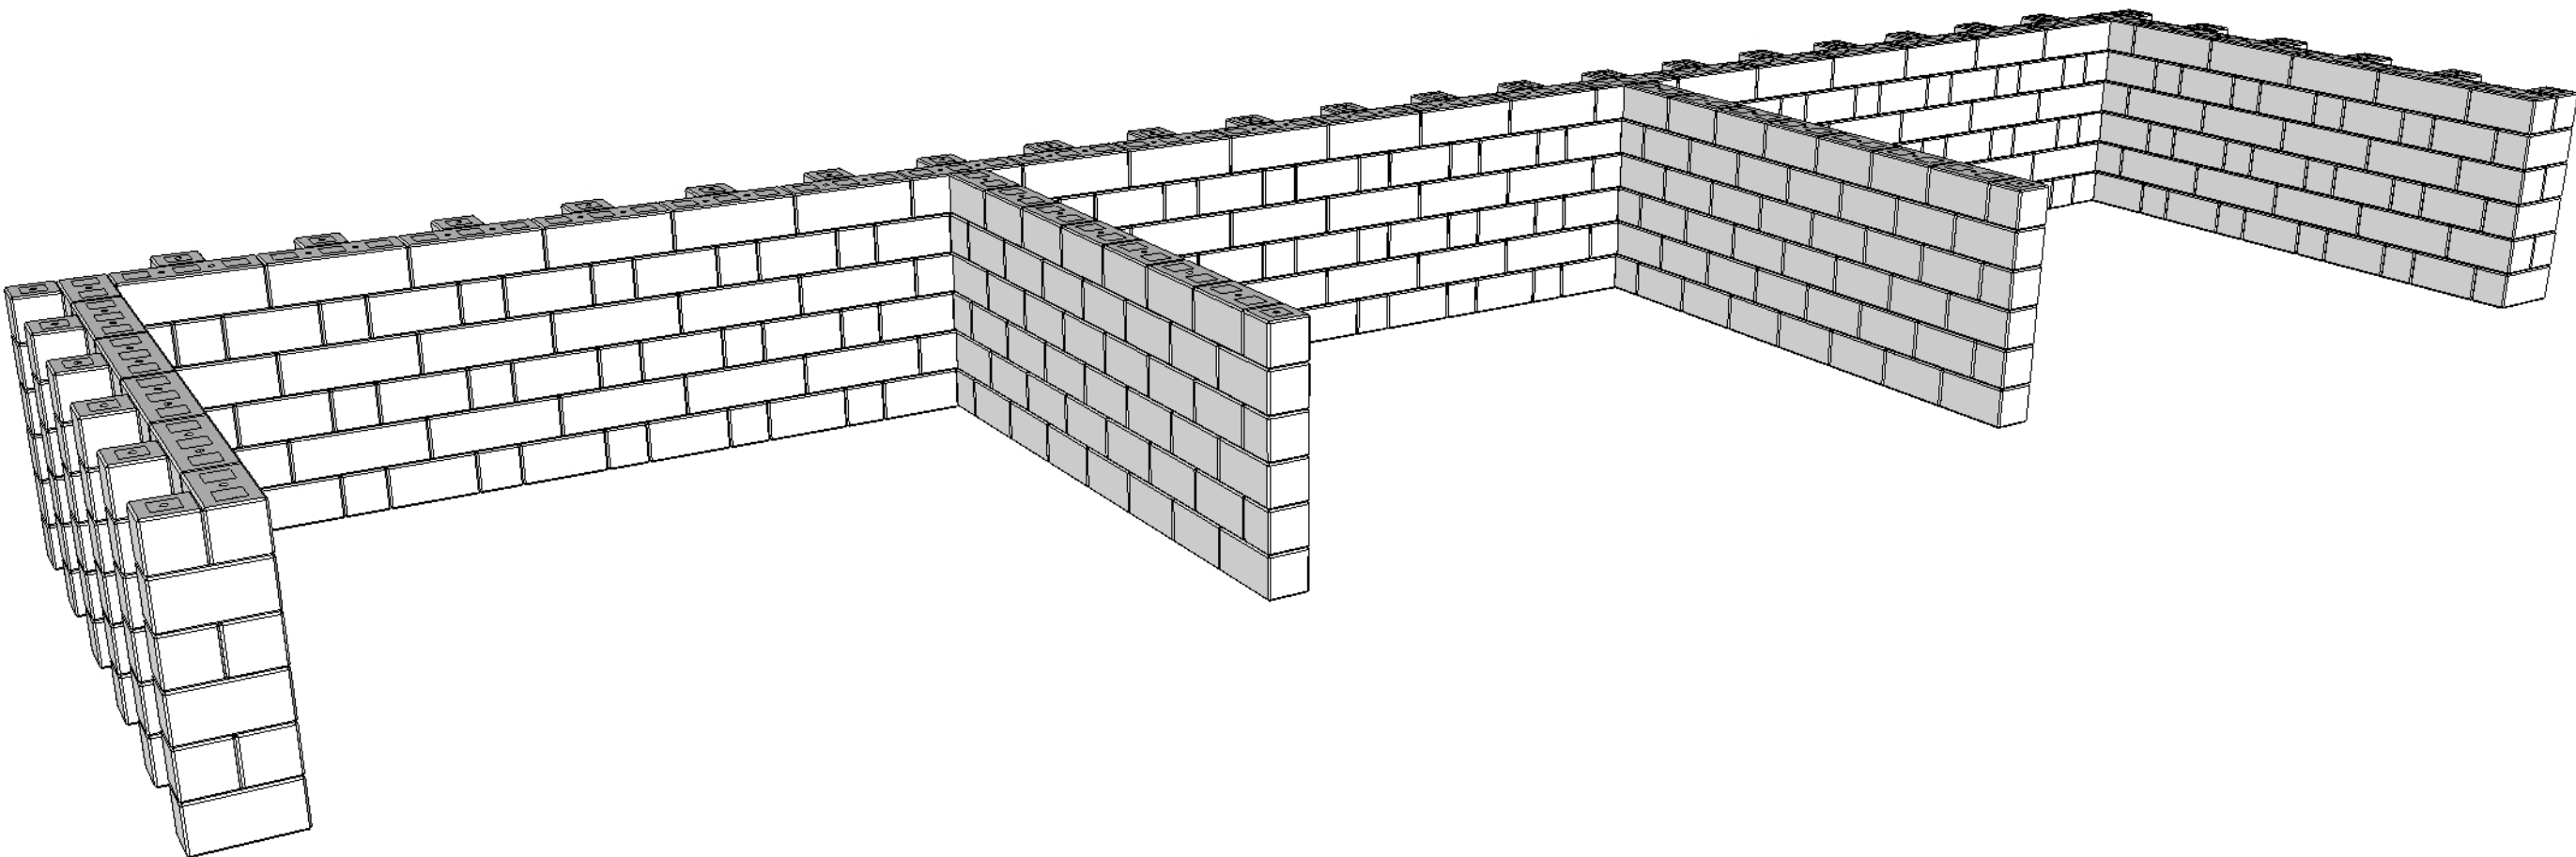

Disclaimer: This drawing has been prepared by Precast Concrete Aust Pty Ltd. This drawing is intended for conceptual purposes only. Anyone making use of this drawing does so at their own risk and assumes all liability for such use. Final design for construction purposes must be completed by a Registered Professional Engineer who is familiar with the product and who has taken into account site specific conditions.


MULTI-BAY BUNKER ISOMETRIC VIEW
WITH BLOCK COUNT




MULTI-BAY BUNKER BUTTRESSED
CONCEPT

REVISIONS		
	MM/DD/YY	REMARKS
1	--/--/--	...
2	--/--/--	...
3	--/--/--	...
4	--/--/--	...
5	--/--/--	...


FRONT VIEW

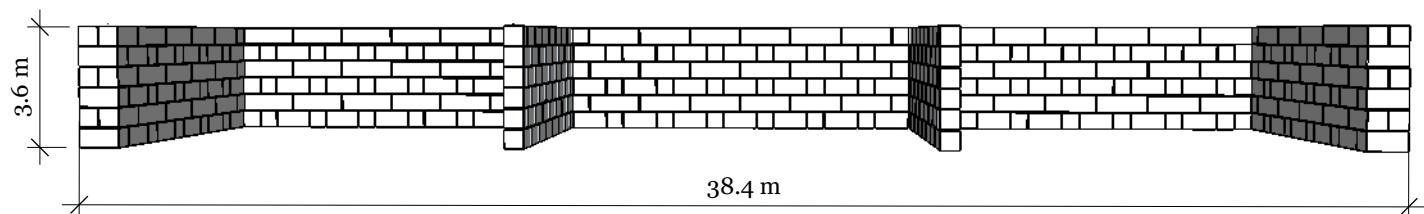

RIGHT SIDE VIEW

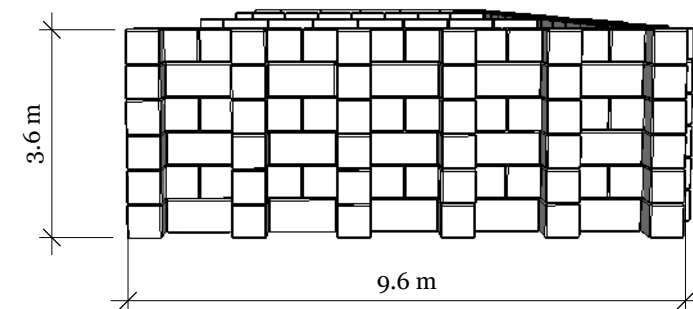

TOP VIEW

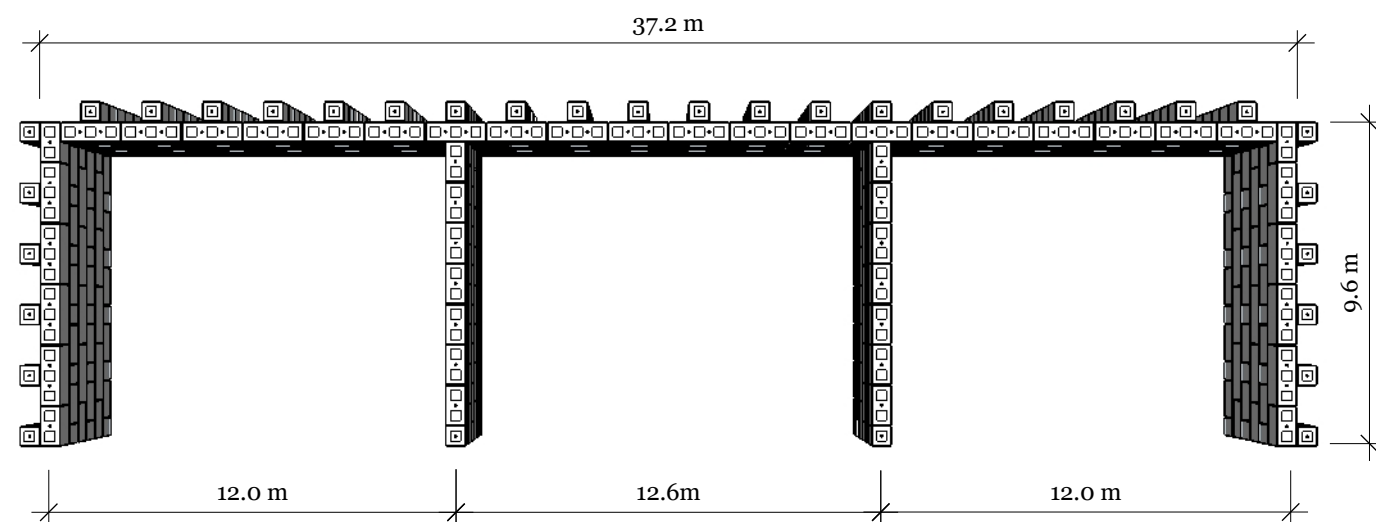

ISOMETRIC VIEW

